
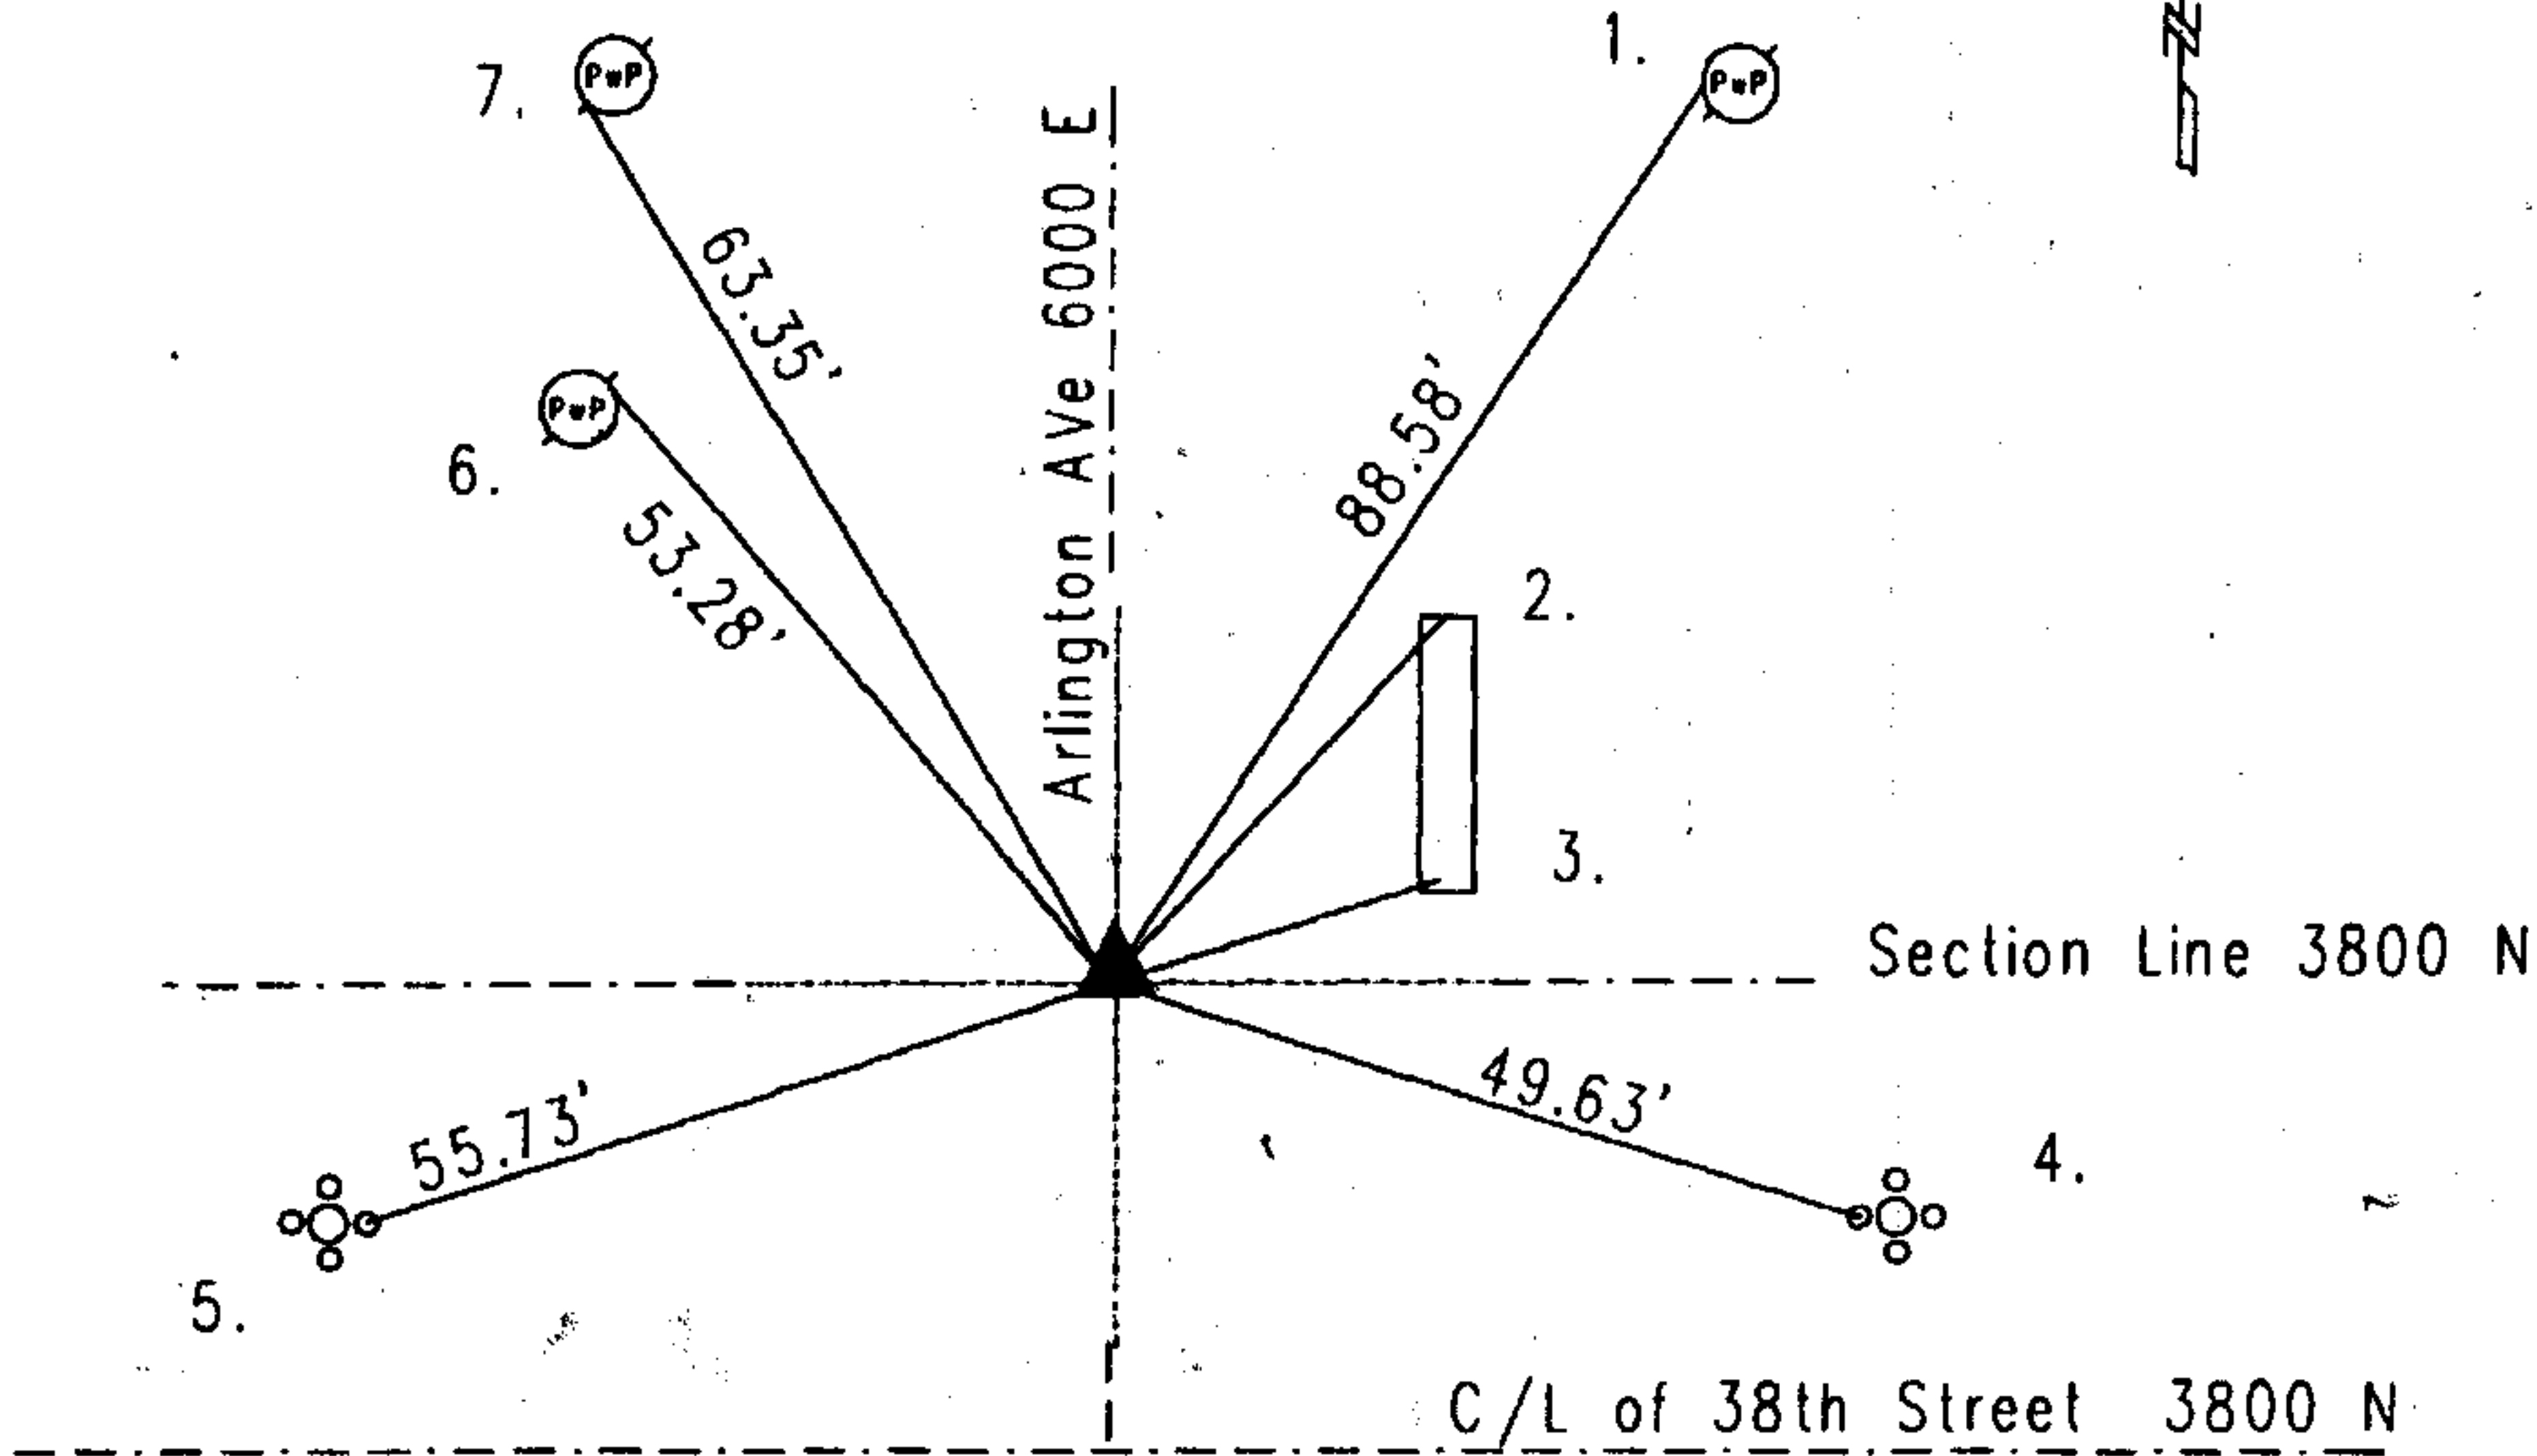


OFFICE OF THE MARION COUNTY SURVEYOR
SECTION RECORD CORNER
SECTION 23 TOWNSHIP 16 RANGE 4
DATE: 10-09-06
PARTY CHIEF: Wilcoxen
CREW: _____
TYPE OF MARKER: Harrison
METHOD OF ESTABLISHMENT: County: 10-23-97

IN. S.P.C. E ZONE NAD '83
NAME: 16042301
N: 508239.5768(m)
E: 65918.0077(m)

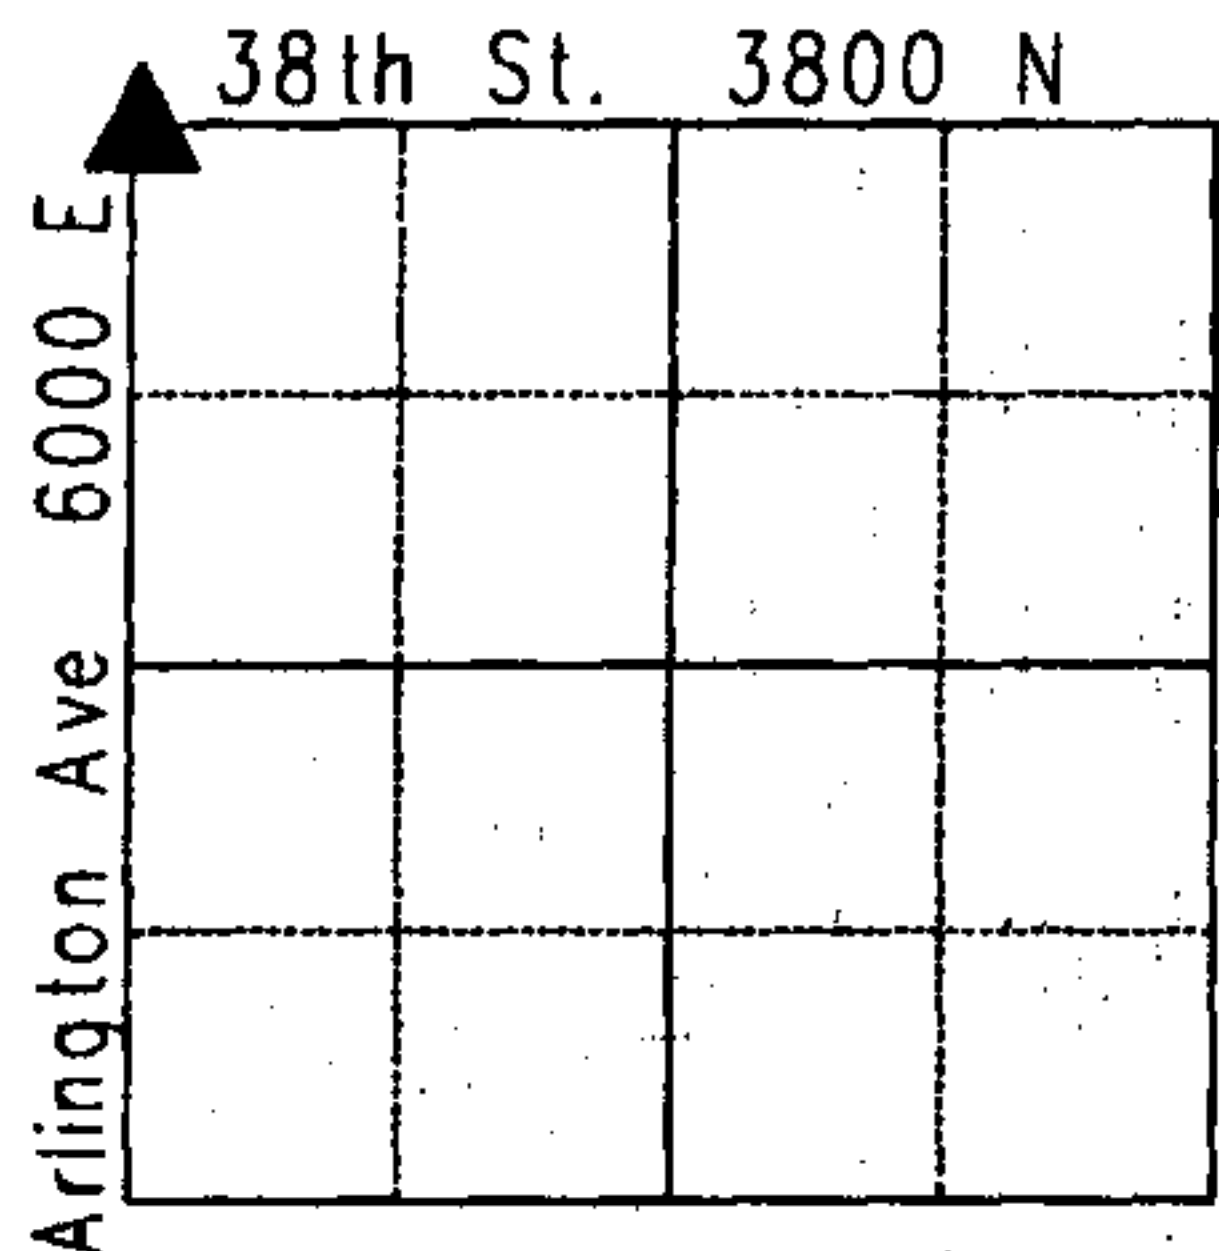

Original Post Set 1820 by Hendricks with witnesses: 26: Beech S 22 W 30 Links and 12" Beech N 16 E 7 Links per Marion County Atlas pg 11. 9-22-1852 Hasbrook one witness green found rock set by myself per Warren Township Legal Survey Book pg 2. 5-31-1944 an axle was tied in as the corner. 2-6-64 Hankins called out the corner as an axle. 3-16-71 Serfranka called the corner as a brass plug in steel box. 3-5-76 Wilcoxen called out corner as a brass plug. 5-22-86 Recheck the corner by Greene and found a brass plug. 10-23-97 Whiteside called out the corner as a brass plug in a steel box. 6-30-04 Wilcoxen called the corner as a brass plug in steel box. 10-05-06 Due to resurfacing project, Wilcoxen excavated the corner and found a brass plug in a steel ox over the axle and set harrison monument where the axle was.

REF.	DISTANCE	DESCRIPTION
1.	88.58'	Mag nail w/brass washer W PwP#298-416A 18"up
2.	19.82'	Cut 'x' in median
3.	6.10'	Cut 'x' in median
4.	49.63'	Cut 'x' S bolt of aluminum pole base
5.	55.73'	Cut 'x' E-bolt of aluminum pole base
6.	53.28'	PK nail NE PwP#134-415 A 4"up
7.	63.35'	Mag nail w/brass washer SW PwP#134-415A 8"up